




**Plan View Elevation - Roadside Range Type P**

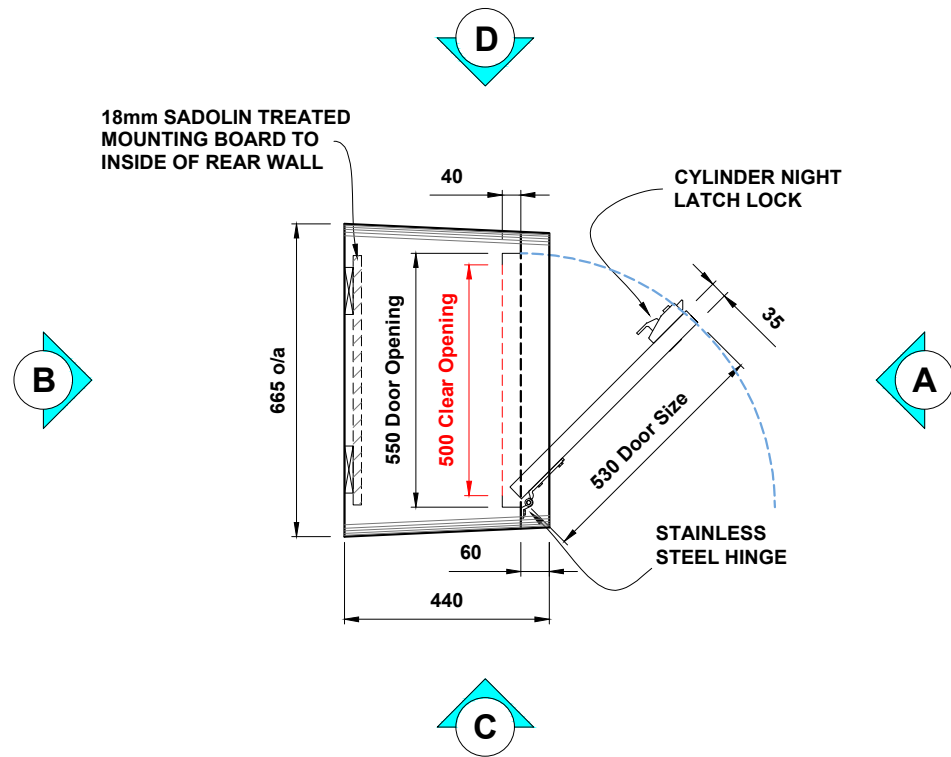


**Elevation (A) (front)**

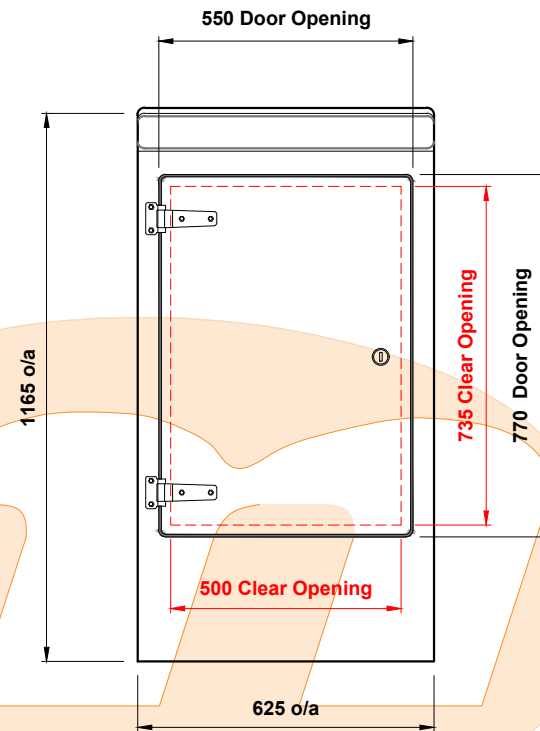


**Elevation (B) (rear)**

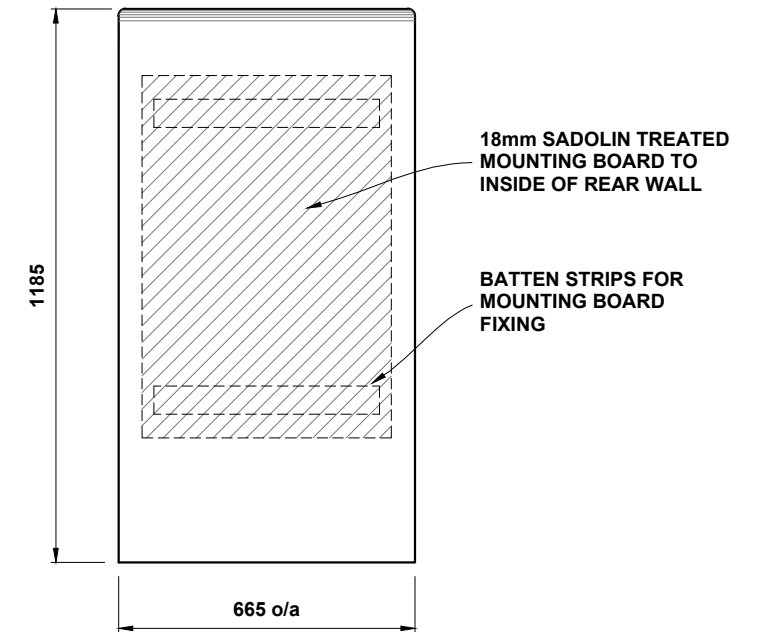


**Elevation (C) (l/h side)**

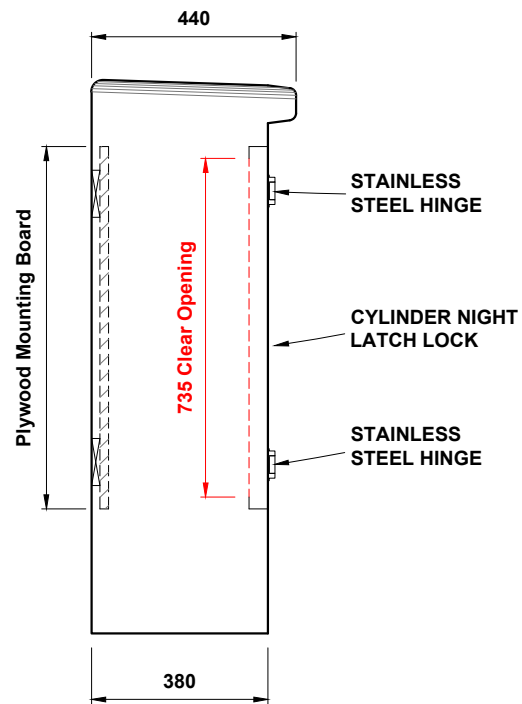


**Elevation (D) (r/h side)**

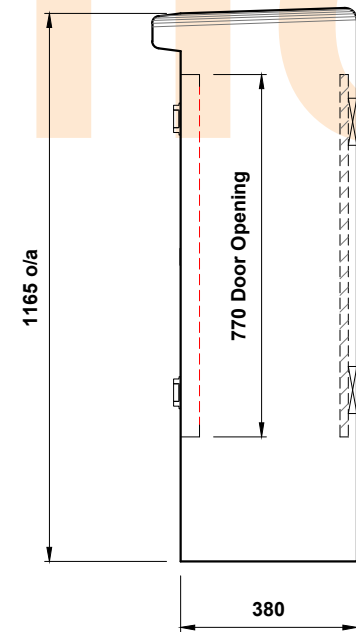

**Elevation (C) (l/h side) Door Open**

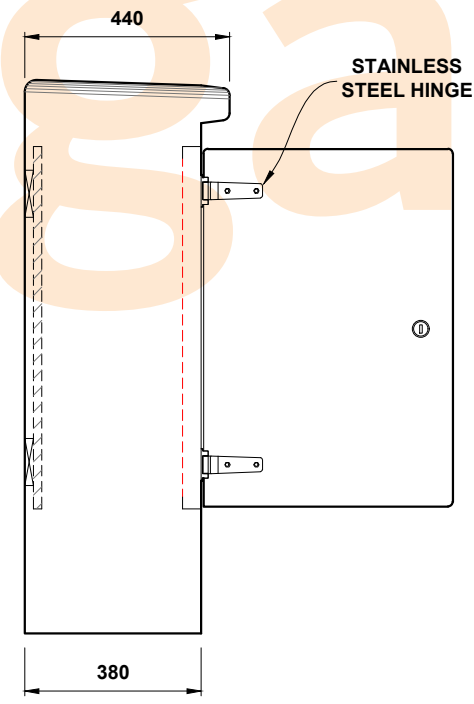

**Elevation (D) (r/h side) Door Open**

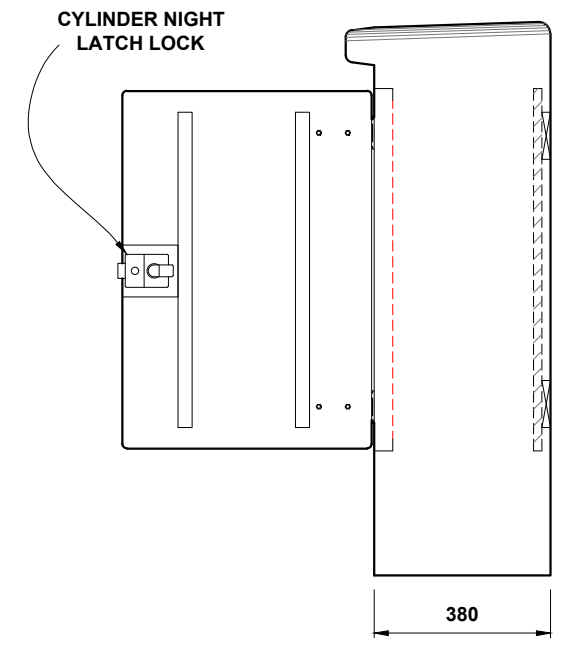

**Morgan Marine Limited**

Tel : 01269 850437

Cilyrychen Industrial Estate, Llandybie,  
Ammanford, SA18 3GY

INTERNAL WIDTH : 620mm

INTERNAL DEPTH : 320mm

INTERNAL HEIGHT : 1125mm

APPROX. WEIGHT : 32kg

Date : 14/05/2021

Drawn By : D O'Malley

GRP HOUSING : ROADSIDE RANGE TYPE P

Drawing Scale : Not To Scale

Drawing No : TYPE P

Rev :